




12.00 MTR. WIDE ROAD

Entry Gate




BASEMENT LAYOUT PLAN

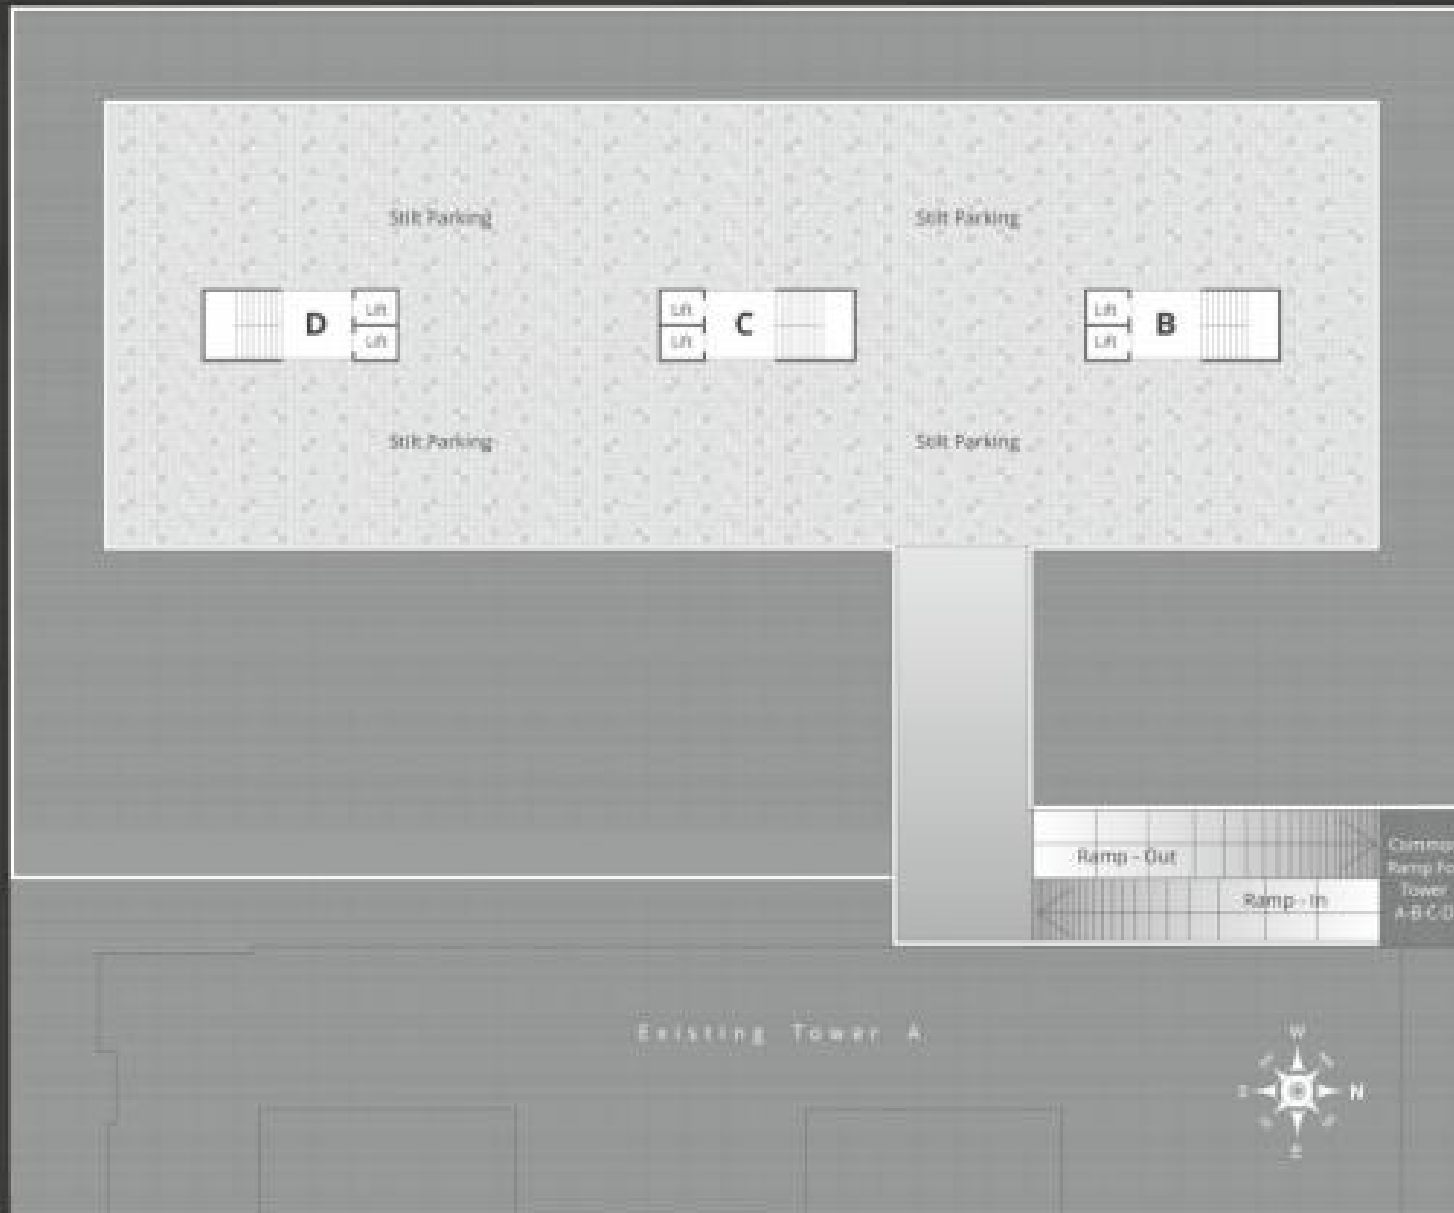


12.00 MTR. WIDE ROAD



GROUND FLOOR LAYOUT PLAN

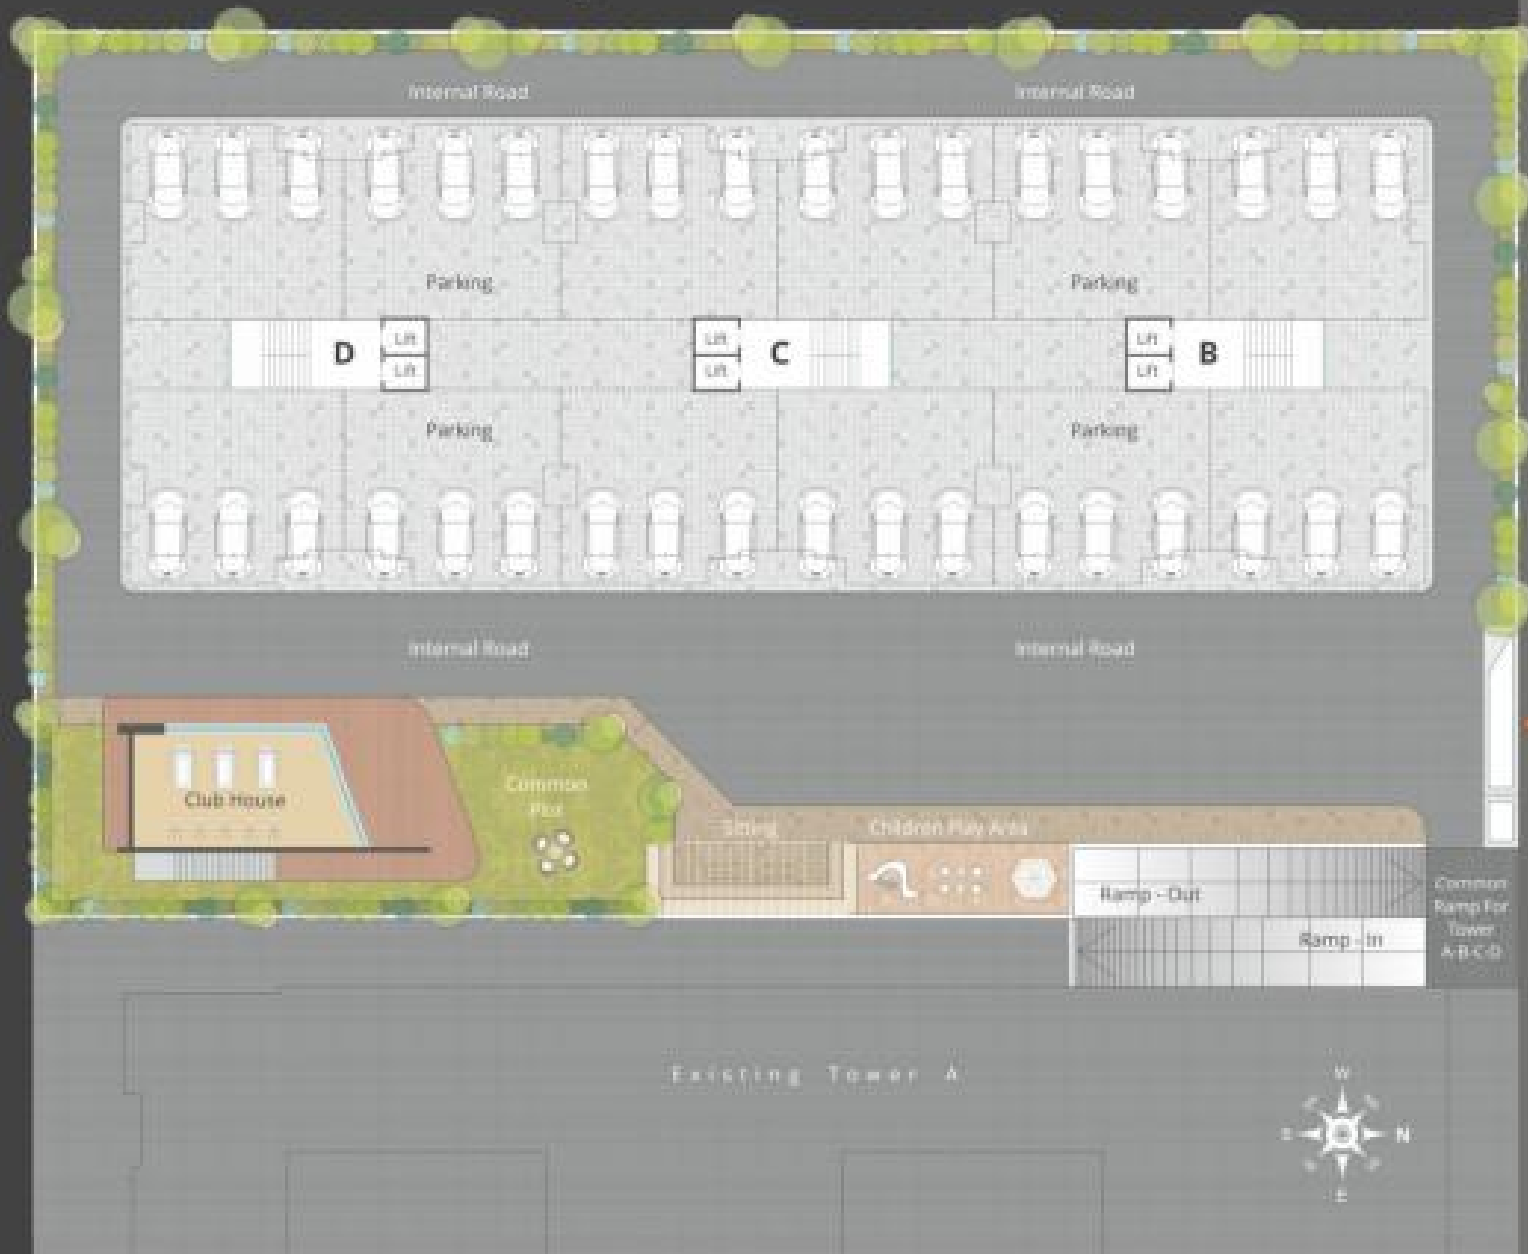

12.00 MTR WIDE ROAD
Entry Gate

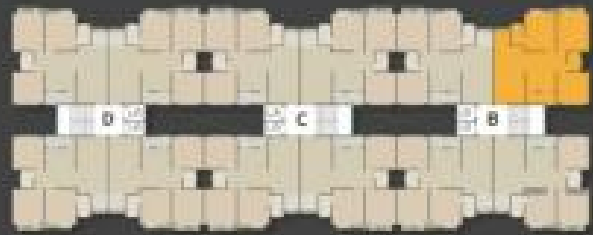

TYPICAL
FLOOR PLAN

1st to 7th floor

